


**Sprint 4"
BFO**

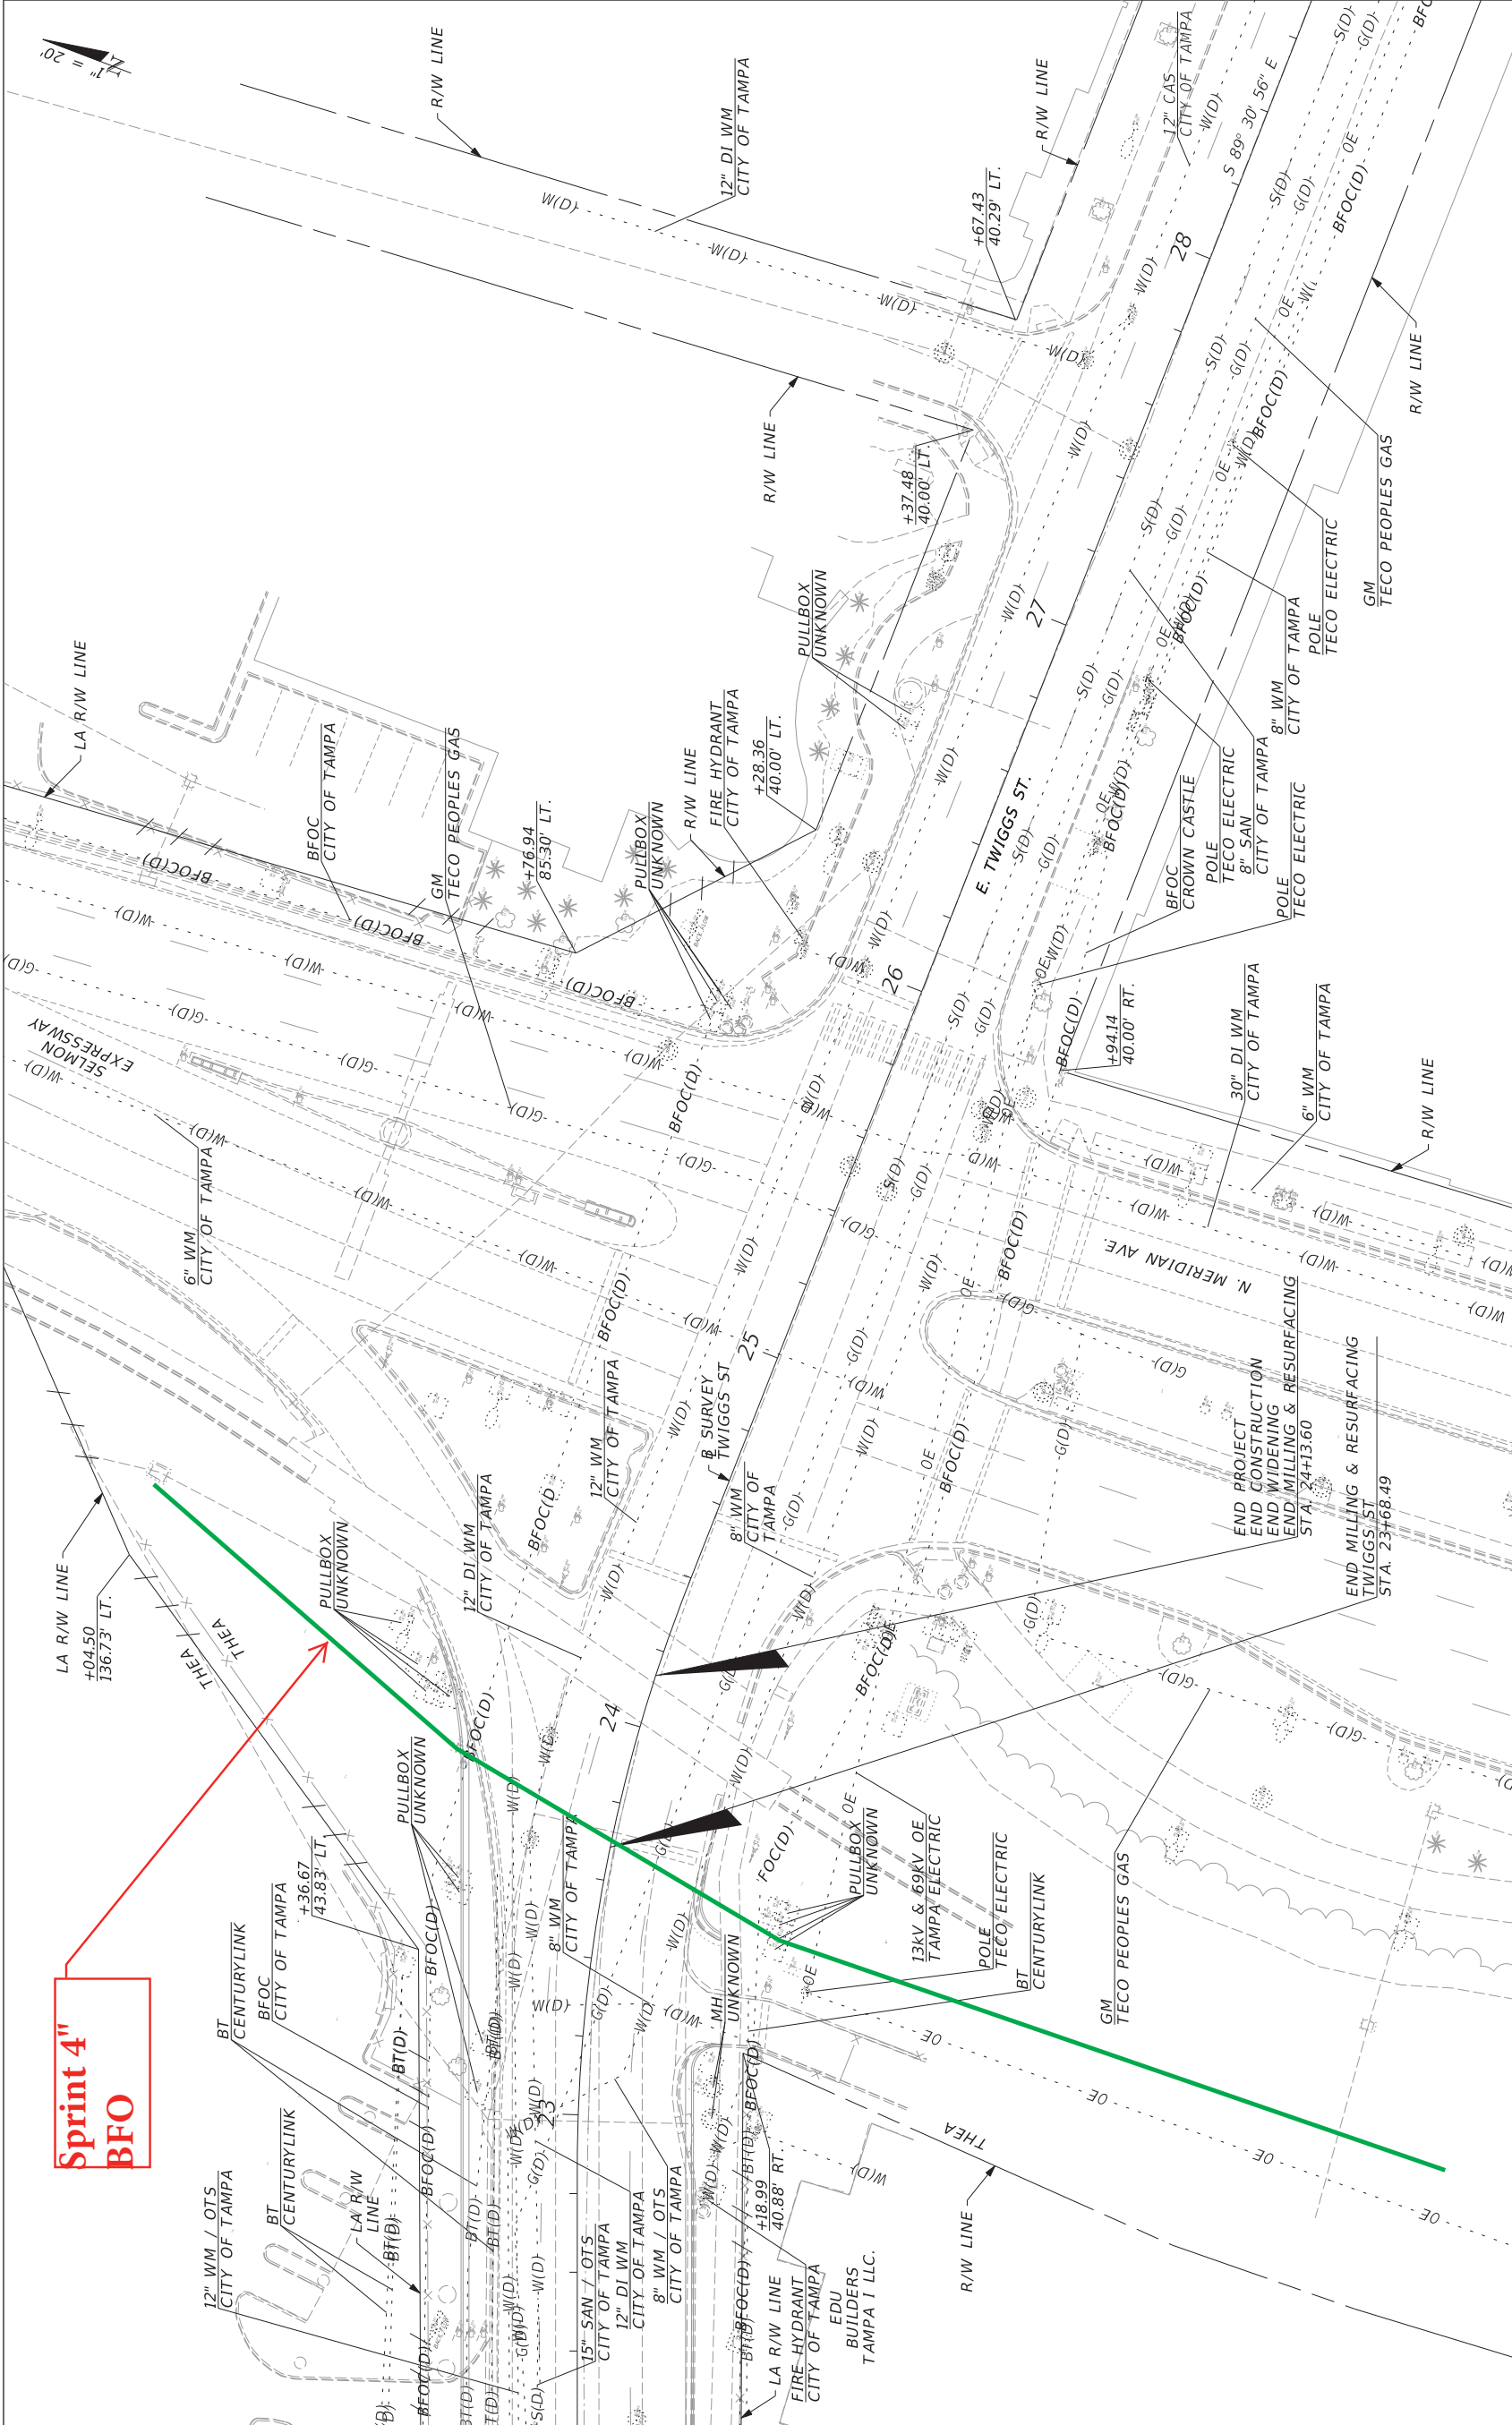

THE OFFICIAL RECORD OF THIS SHEET IS THE ELECTRONIC FILE DIGITALLY SIGNED AND SEALED UNDER RULE 61G15-23.004, F.A.C.

REVISIONS		DESCRIPTION	
DATE	DESCRIPTION	DATE	DESCRIPTION

TAMPA HILLSBOROUGH EXPRESSWAY AUTHORITY		FINANCIAL PROJECT ID	
ROAD NO.	COUNTY	HILLSBOROUGH	000918
TWIGGS ST	HILLSBOROUGH		

UTILITY ADJUSTMENTS (02)		SHEET NO.
		7

HNTB CORPORATION
201 N. FRANKLIN STREET, SUITE 1200
TAMPA, FL 33602
PHONE: (813) 402-4150
CERTIFICATE OF AUTHORIZATION NO. 6500
DOUGLAS J. BURKHART, P.E. NO. 40900

8/25/2018 2:07:25 PM \\utaw00\jmmark\jobs\50832\TECHPROD\TWIGGS Street Design\CADD\0-00918\vea