

CONTRACT PLANS COMPONENTS

ROADWAY PLANS

TAMPA HILLSBOROUGH  
EXPRESSWAY AUTHORITY

WR 2114042

CONTRACT PLANS



PROJECT ID: O-00918

HILLSBOROUGH COUNTY (10002)

E. TWIGGS STREET

INDEX OF ROADWAY PLANS

SHEET NO.	SHEET DESCRIPTION
1	KEY SHEET
2	TYPICAL SECTION
3 - 4	PLAN
5 - 6	UTILITY ADJUSTMENTS

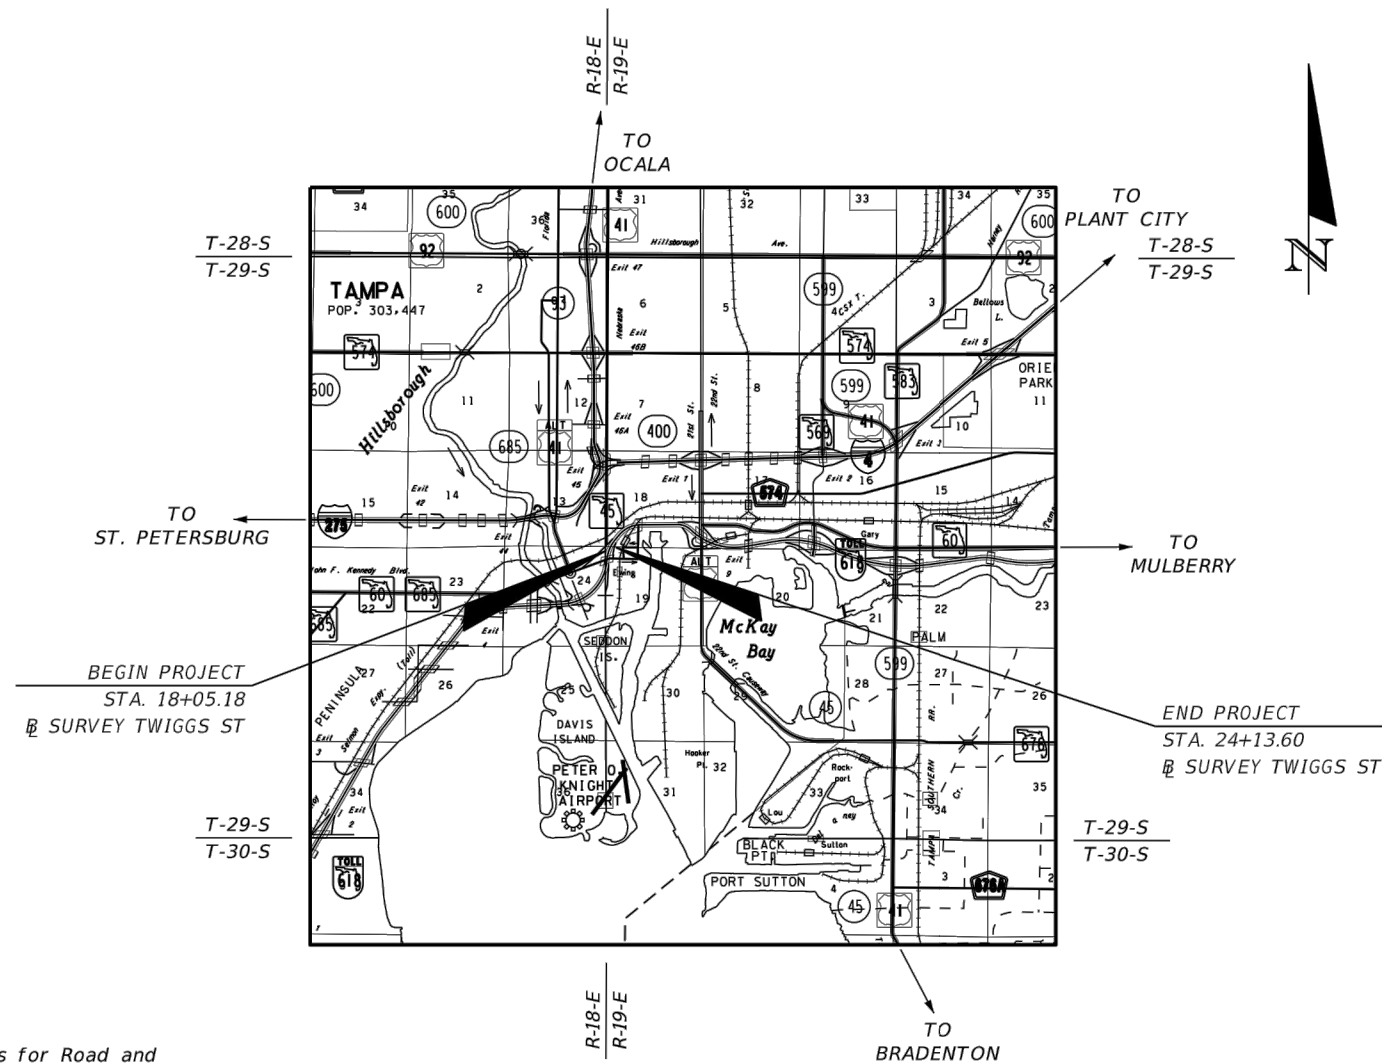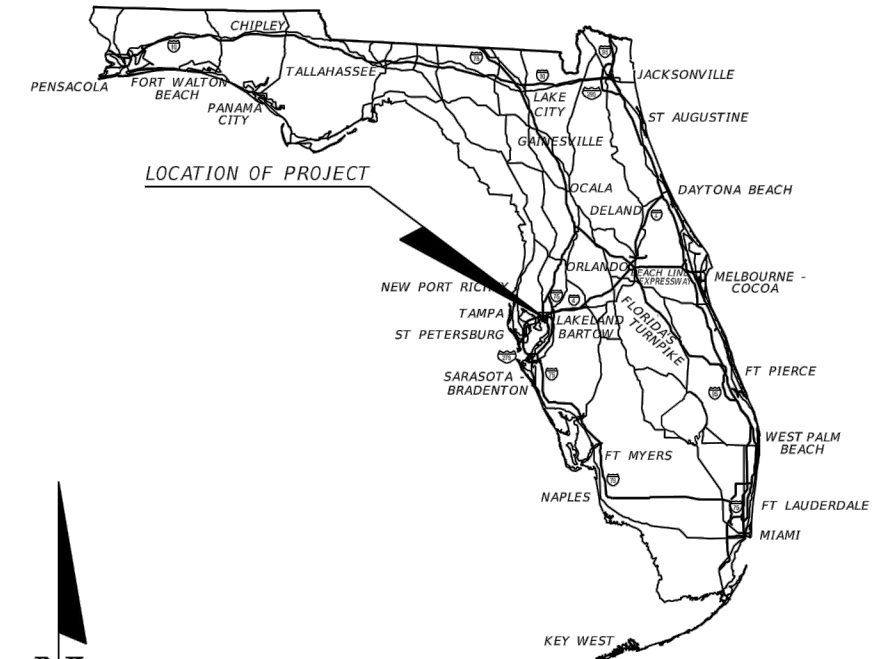

GOVERNING STANDARD PLANS:

Florida Department of Transportation, FY2018/19 Standard Plans for Road and Bridge Construction and applicable Interim Revisions (IRs).

Standard Plans for Road Construction and associated IRs are available at the following website: <http://www.fdot.gov/design/standardplans>

GOVERNING STANDARD SPECIFICATIONS:

Florida Department of Transportation, July 2018 Standard Specifications for Road and Bridge Construction at the following website: <http://www.fdot.gov/programmanagement/Implemented/SpecBooks>


Concept Plans

CONSTRUCTION CONTRACT NO.	FISCAL YEAR	SHEET NO.

DATE	DESCRIPTION	REVISIONS	DATE	DESCRIPTION


  

MEGAN M. TETRO, P.E. FLORIDA PE NO. 76120 WANTMAN GROUP, INC. 3111 W. MARTIN LUTHER KING JR. BLVD., SUITE 375, TAMPA, FL 33607 CERTIFICATE OF AUTHORIZATION NO. 6091	TAMPA HILLSBOROUGH EXPRESSWAY AUTHORITY	CONTRACT NO. 000419	SHEET NO. 4
---	--	------------------------	-------------------

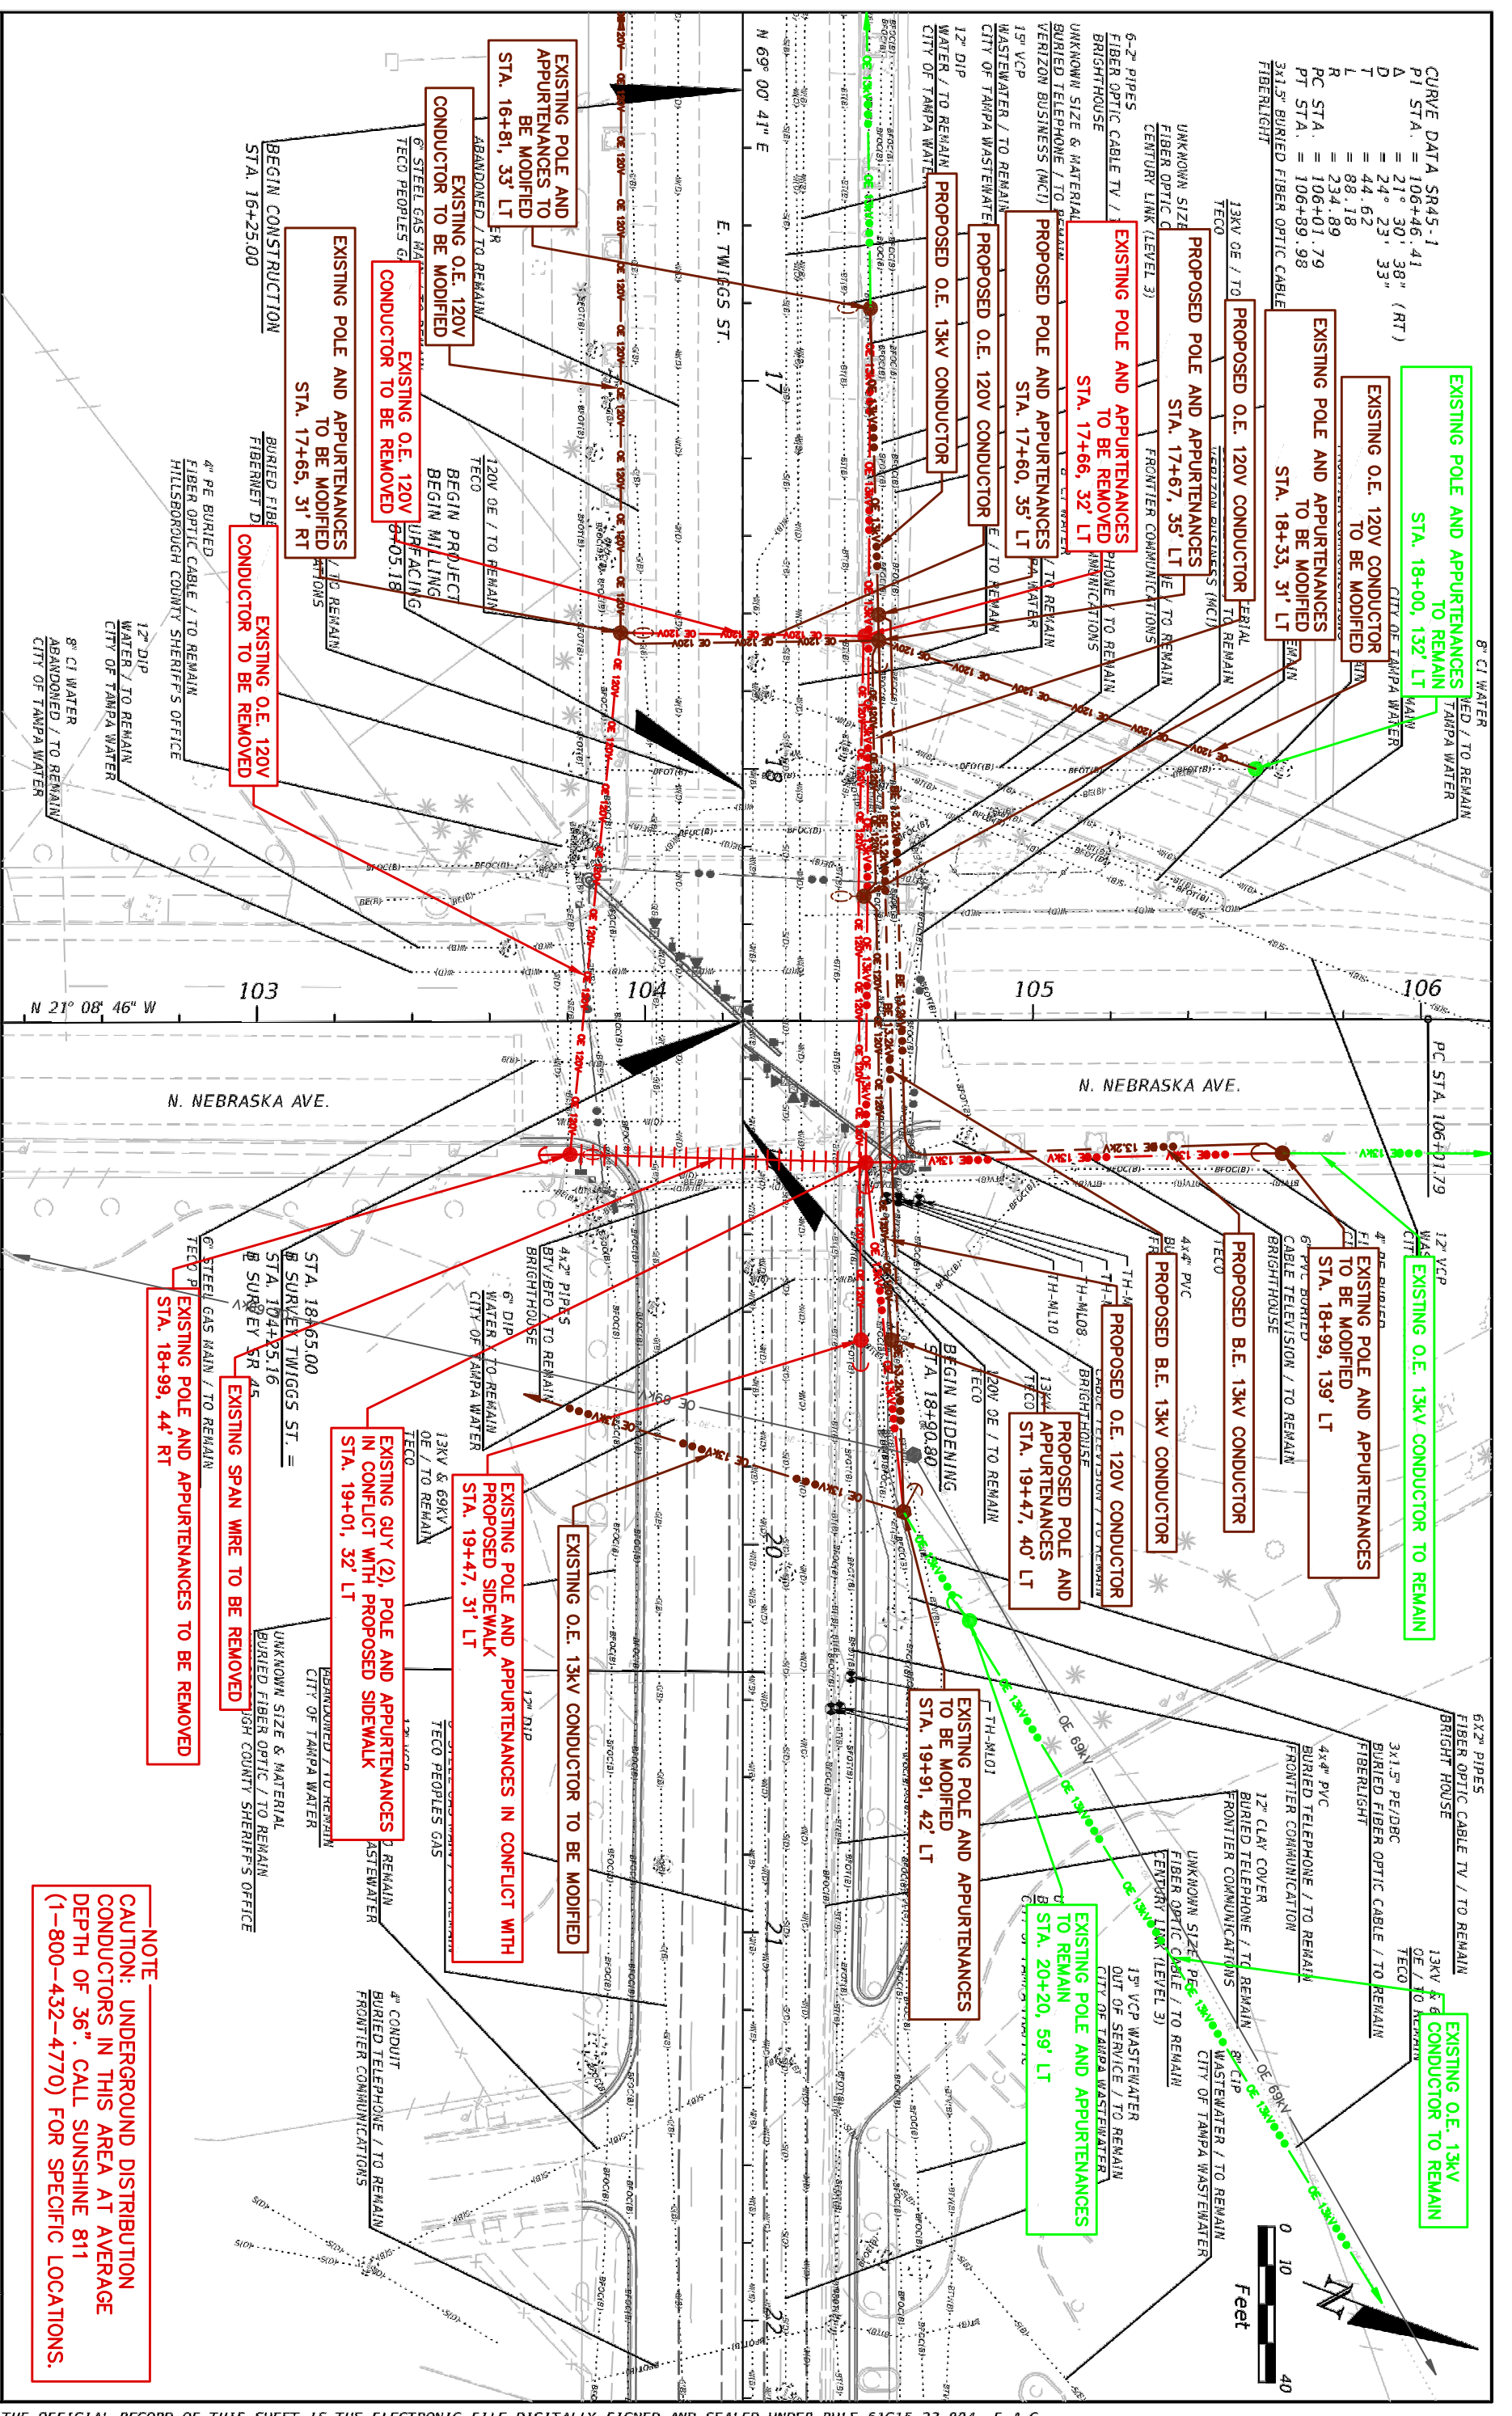

**NOTE**  
 CAUTION: UNDERGROUND DISTRIBUTION  
 CONDUCTORS IN THIS AREA AT AVERAGE  
 DEPTH OF 36". CALL SUNSHINE 811  
 (1-800-432-4770) FOR SPECIFIC LOCATIONS.



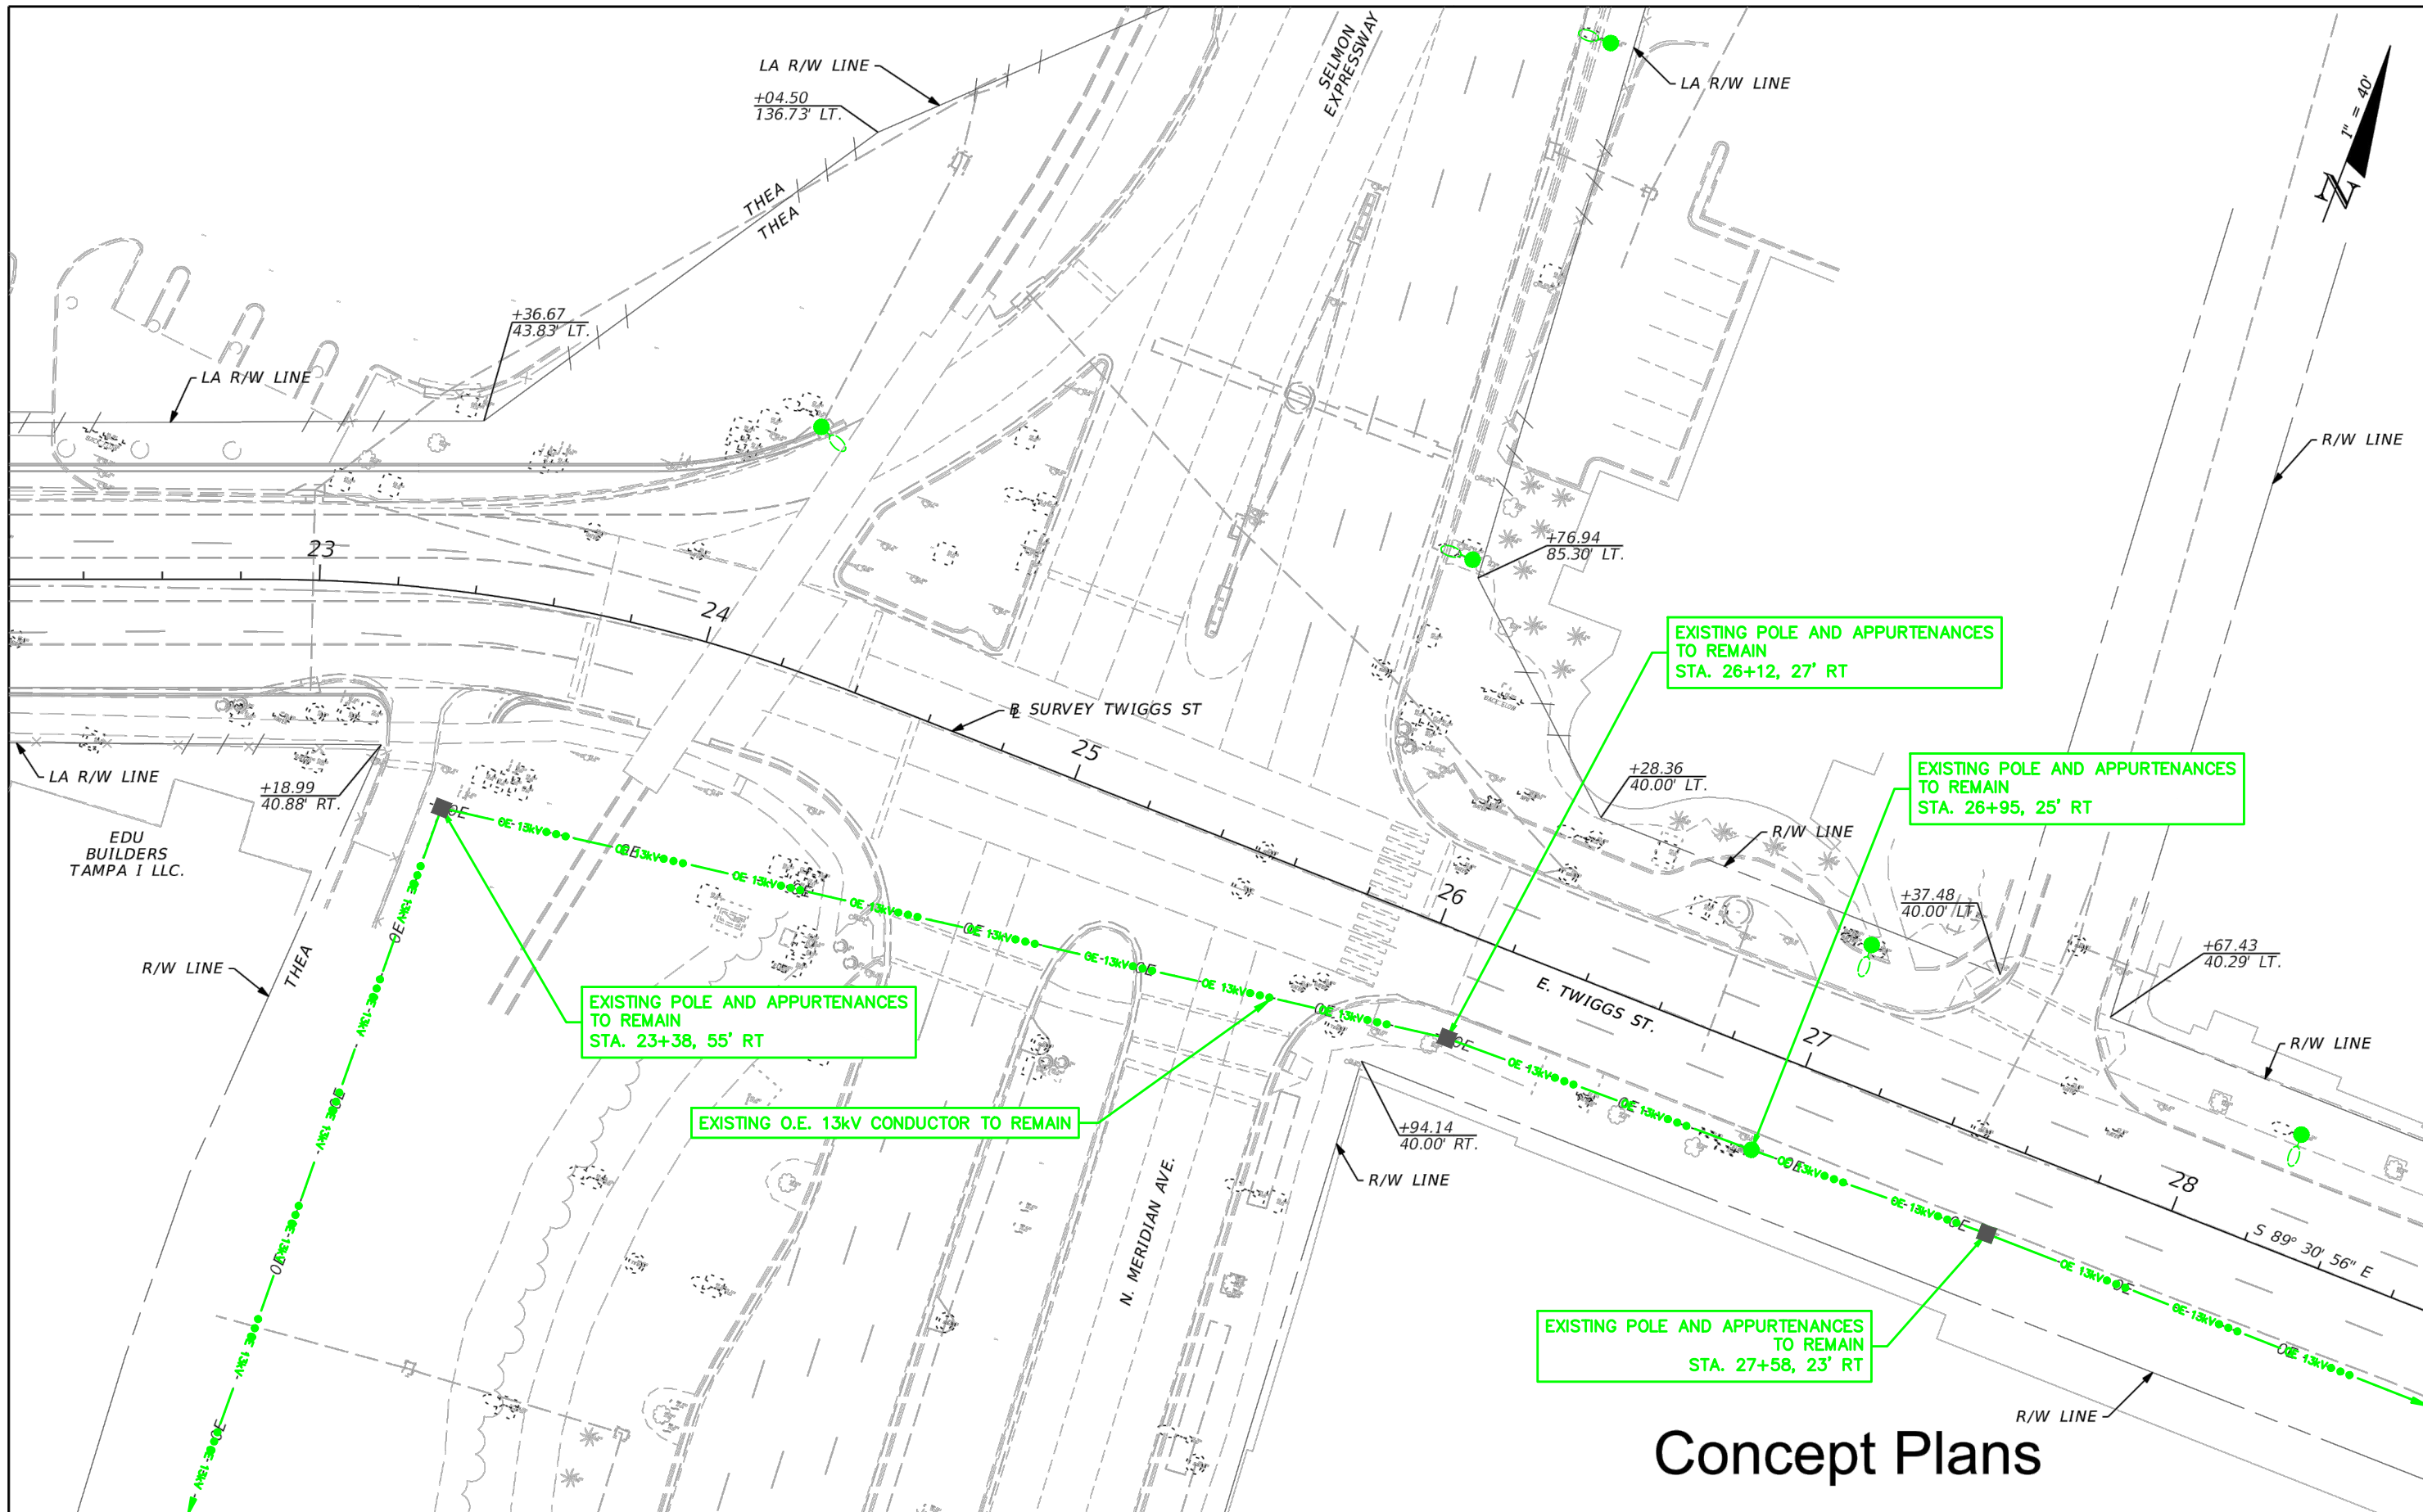

# Concept Plans

REVISIONS			
DATE	DESCRIPTION	DATE	DESCRIPTION

HNTB CORPORATION  
 201 N. FRANKLIN STREET, SUITE 1200  
 TAMPA, FL 33602  
 PHONE: (813) 402-4150  
 CERTIFICATE OF AUTHORIZATION NO. 6500  
 DOUGLAS J. BURKHART, P.E. NO. 40900

TAMPA HILLSBOROUGH EXPRESSWAY AUTHORITY		
ROAD NO.	COUNTY	FINANCIAL PROJECT ID
	HILLSBOROUGH	O-00918

**UTILITY ADJUSTMENTS (02)**

SHEET NO.