


**CITY OF TAMPA
WATER DEPARTMENT
TEMPORARY REFERENCE
PRINT ONLY
VOID 30 DAYS AFTER
ISSUANCE**

1-13
3

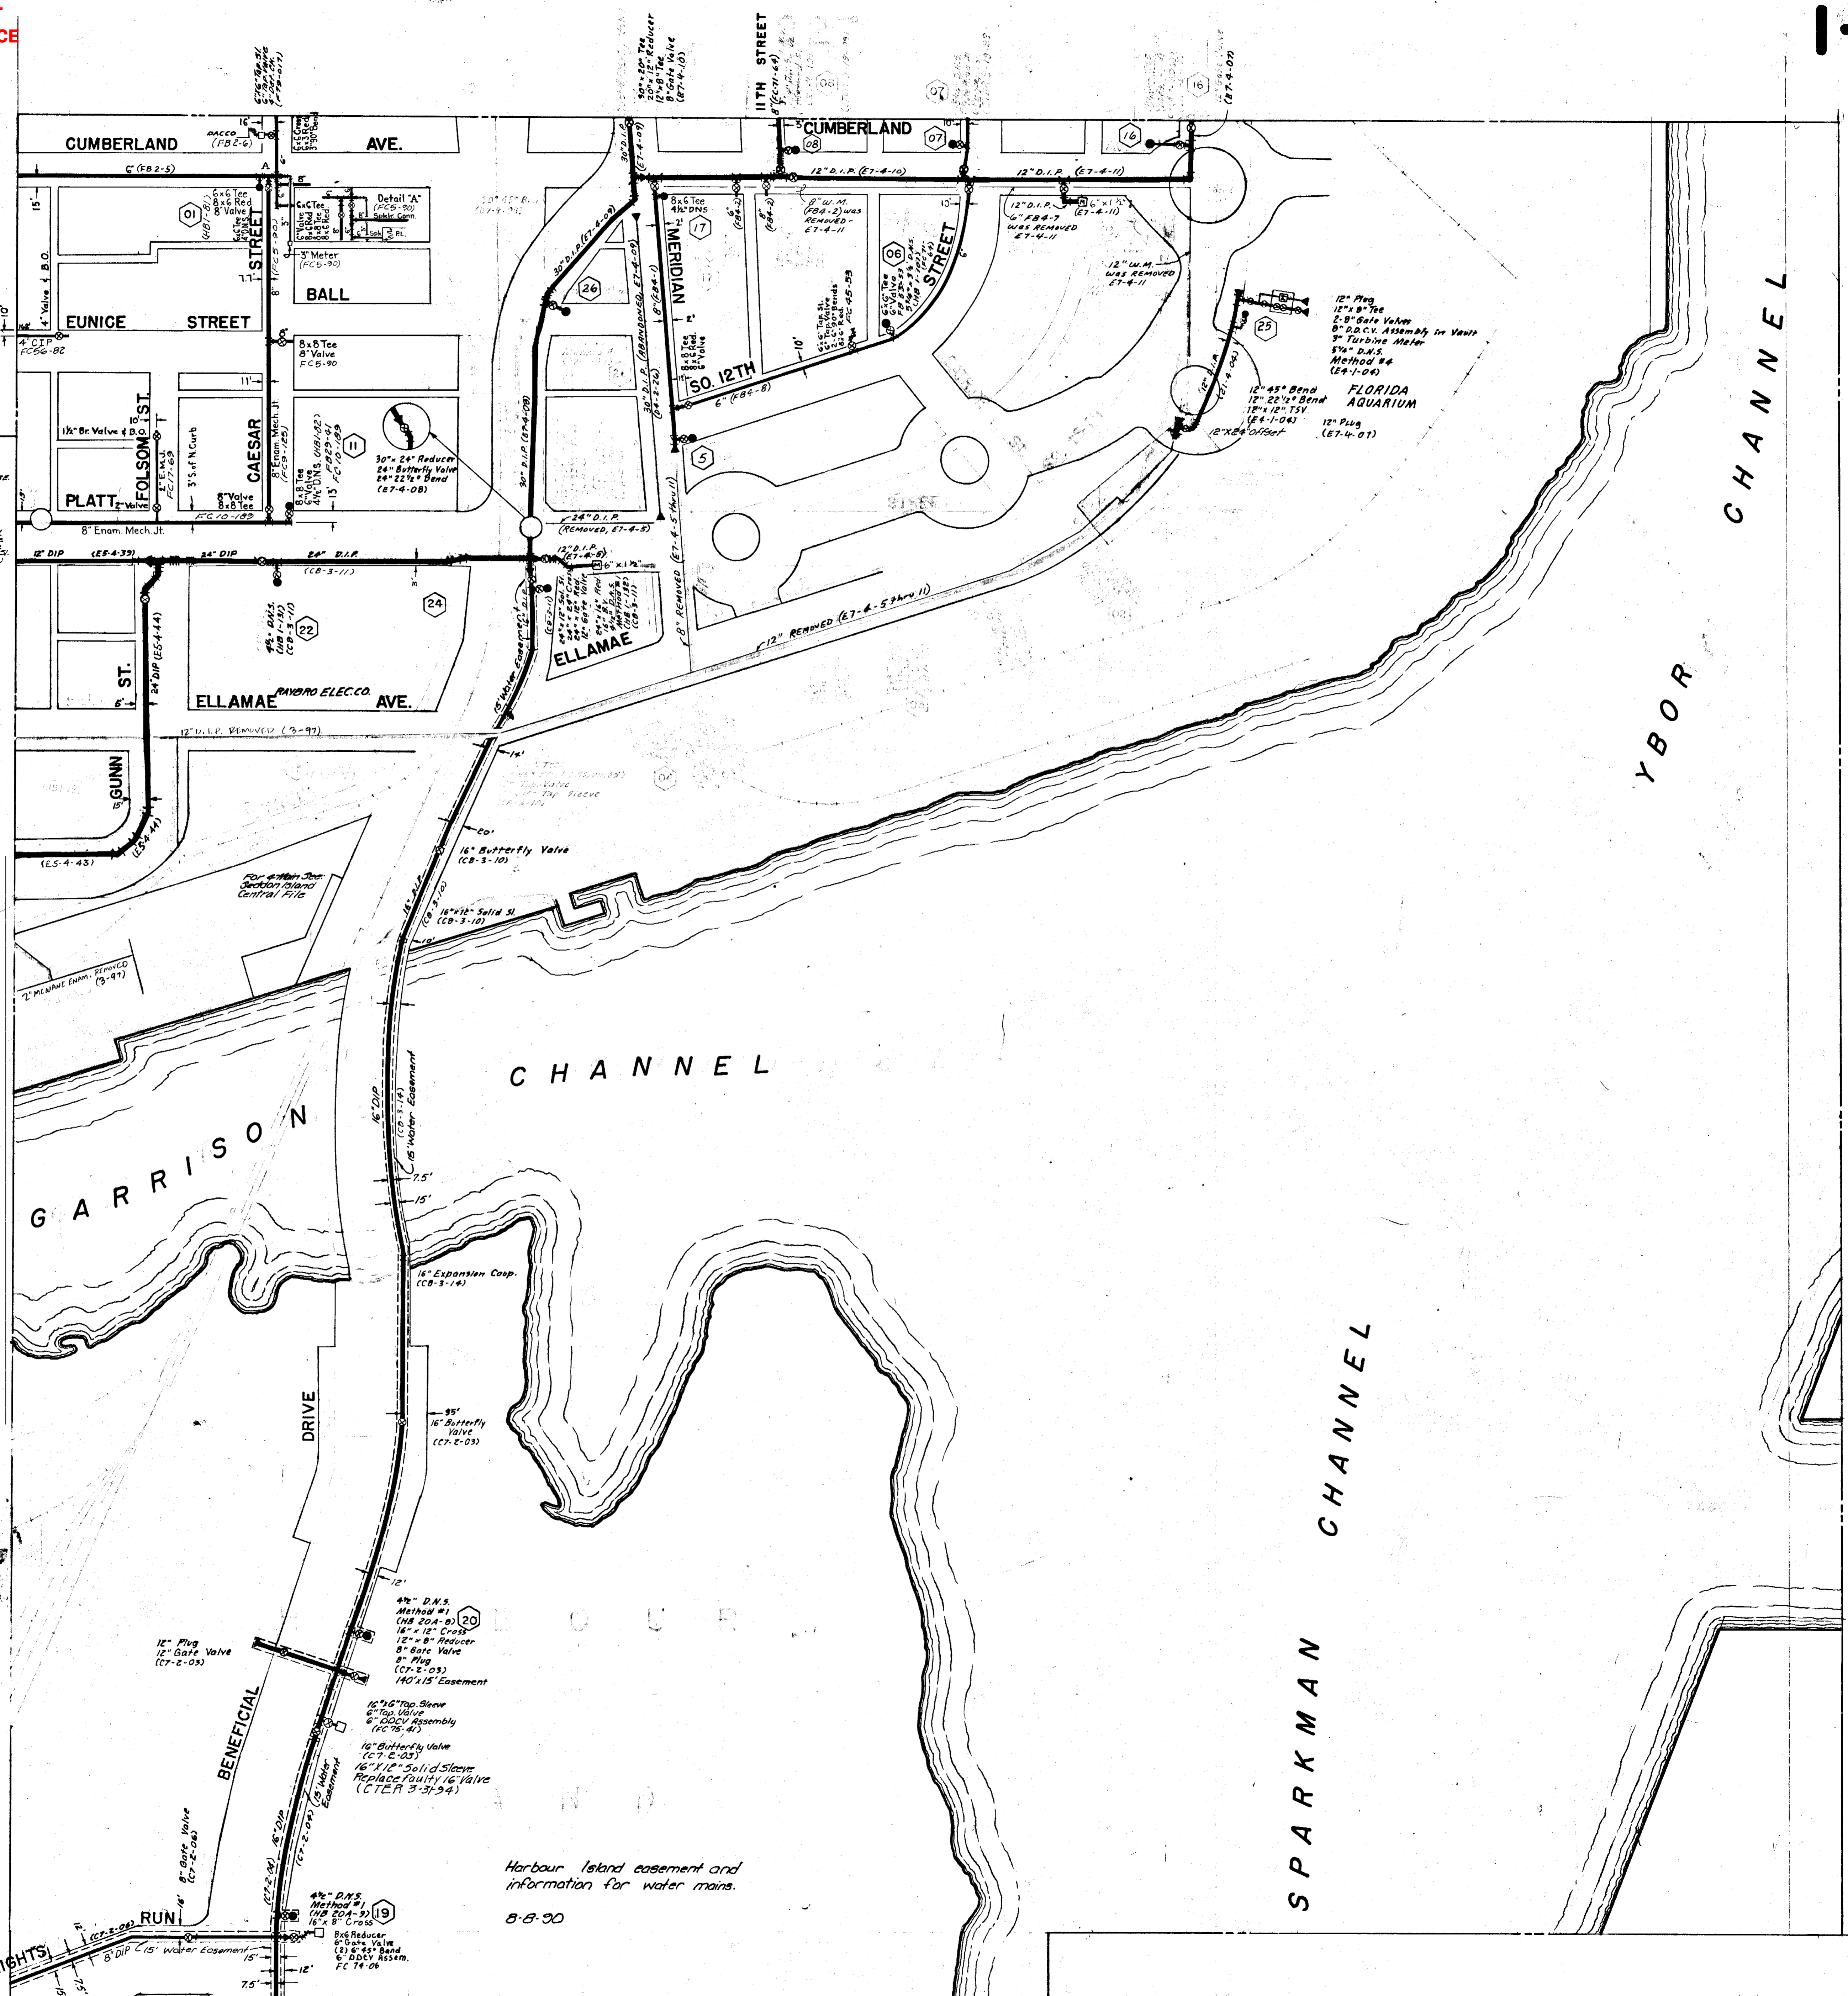

REVISED


8-95	D.D	ES-4-38,39
8-95	DD	ES-4-40-44
4-97	LFC	ET-4-05-11
9-98	SLT	REVISIONS
12-98	MGL	FIX

REVISED

5-97	BLE	FC 71-05
9-97	LFC	FC 71-64
5-99	LFC	Rename Harbor Island Streets
5-89	JDM	Hydrant #s
10-89	MP	CTER 9-18-89
9-90	SAH	H.I. Easement
12-90	JM	FC 74-06
7-93	BM	FC 75-41
1-94	LFC	EB-1-22
1-94	LFC	E4-1-04
3-94	VAE	CTER 3-31-94

REVISED


7-80	VAE	
3-81	VAE	A13-2-10B
3-85	JAE	Hyd. Num.
3-86	JAE	CTER 2-24-86
6-86	LFC	FC 70-16
1-87	LFC	CT-2-02-07
2-87	LFC	CB-3-9-14
3-87	LFC	D4-2-26

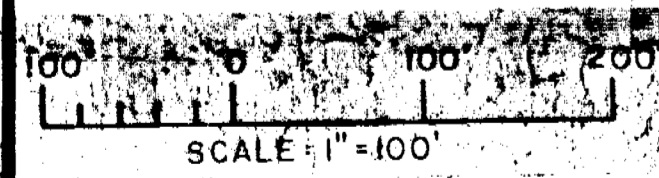

Harbour Island easement and information for water mains.
8-8-00


242

CITY OF TAMPA
WATER DEPARTMENT
TEMPORARY REFERENCE
PRINT ONLY
VOID 30 DAYS AFTER
ISSUANCE

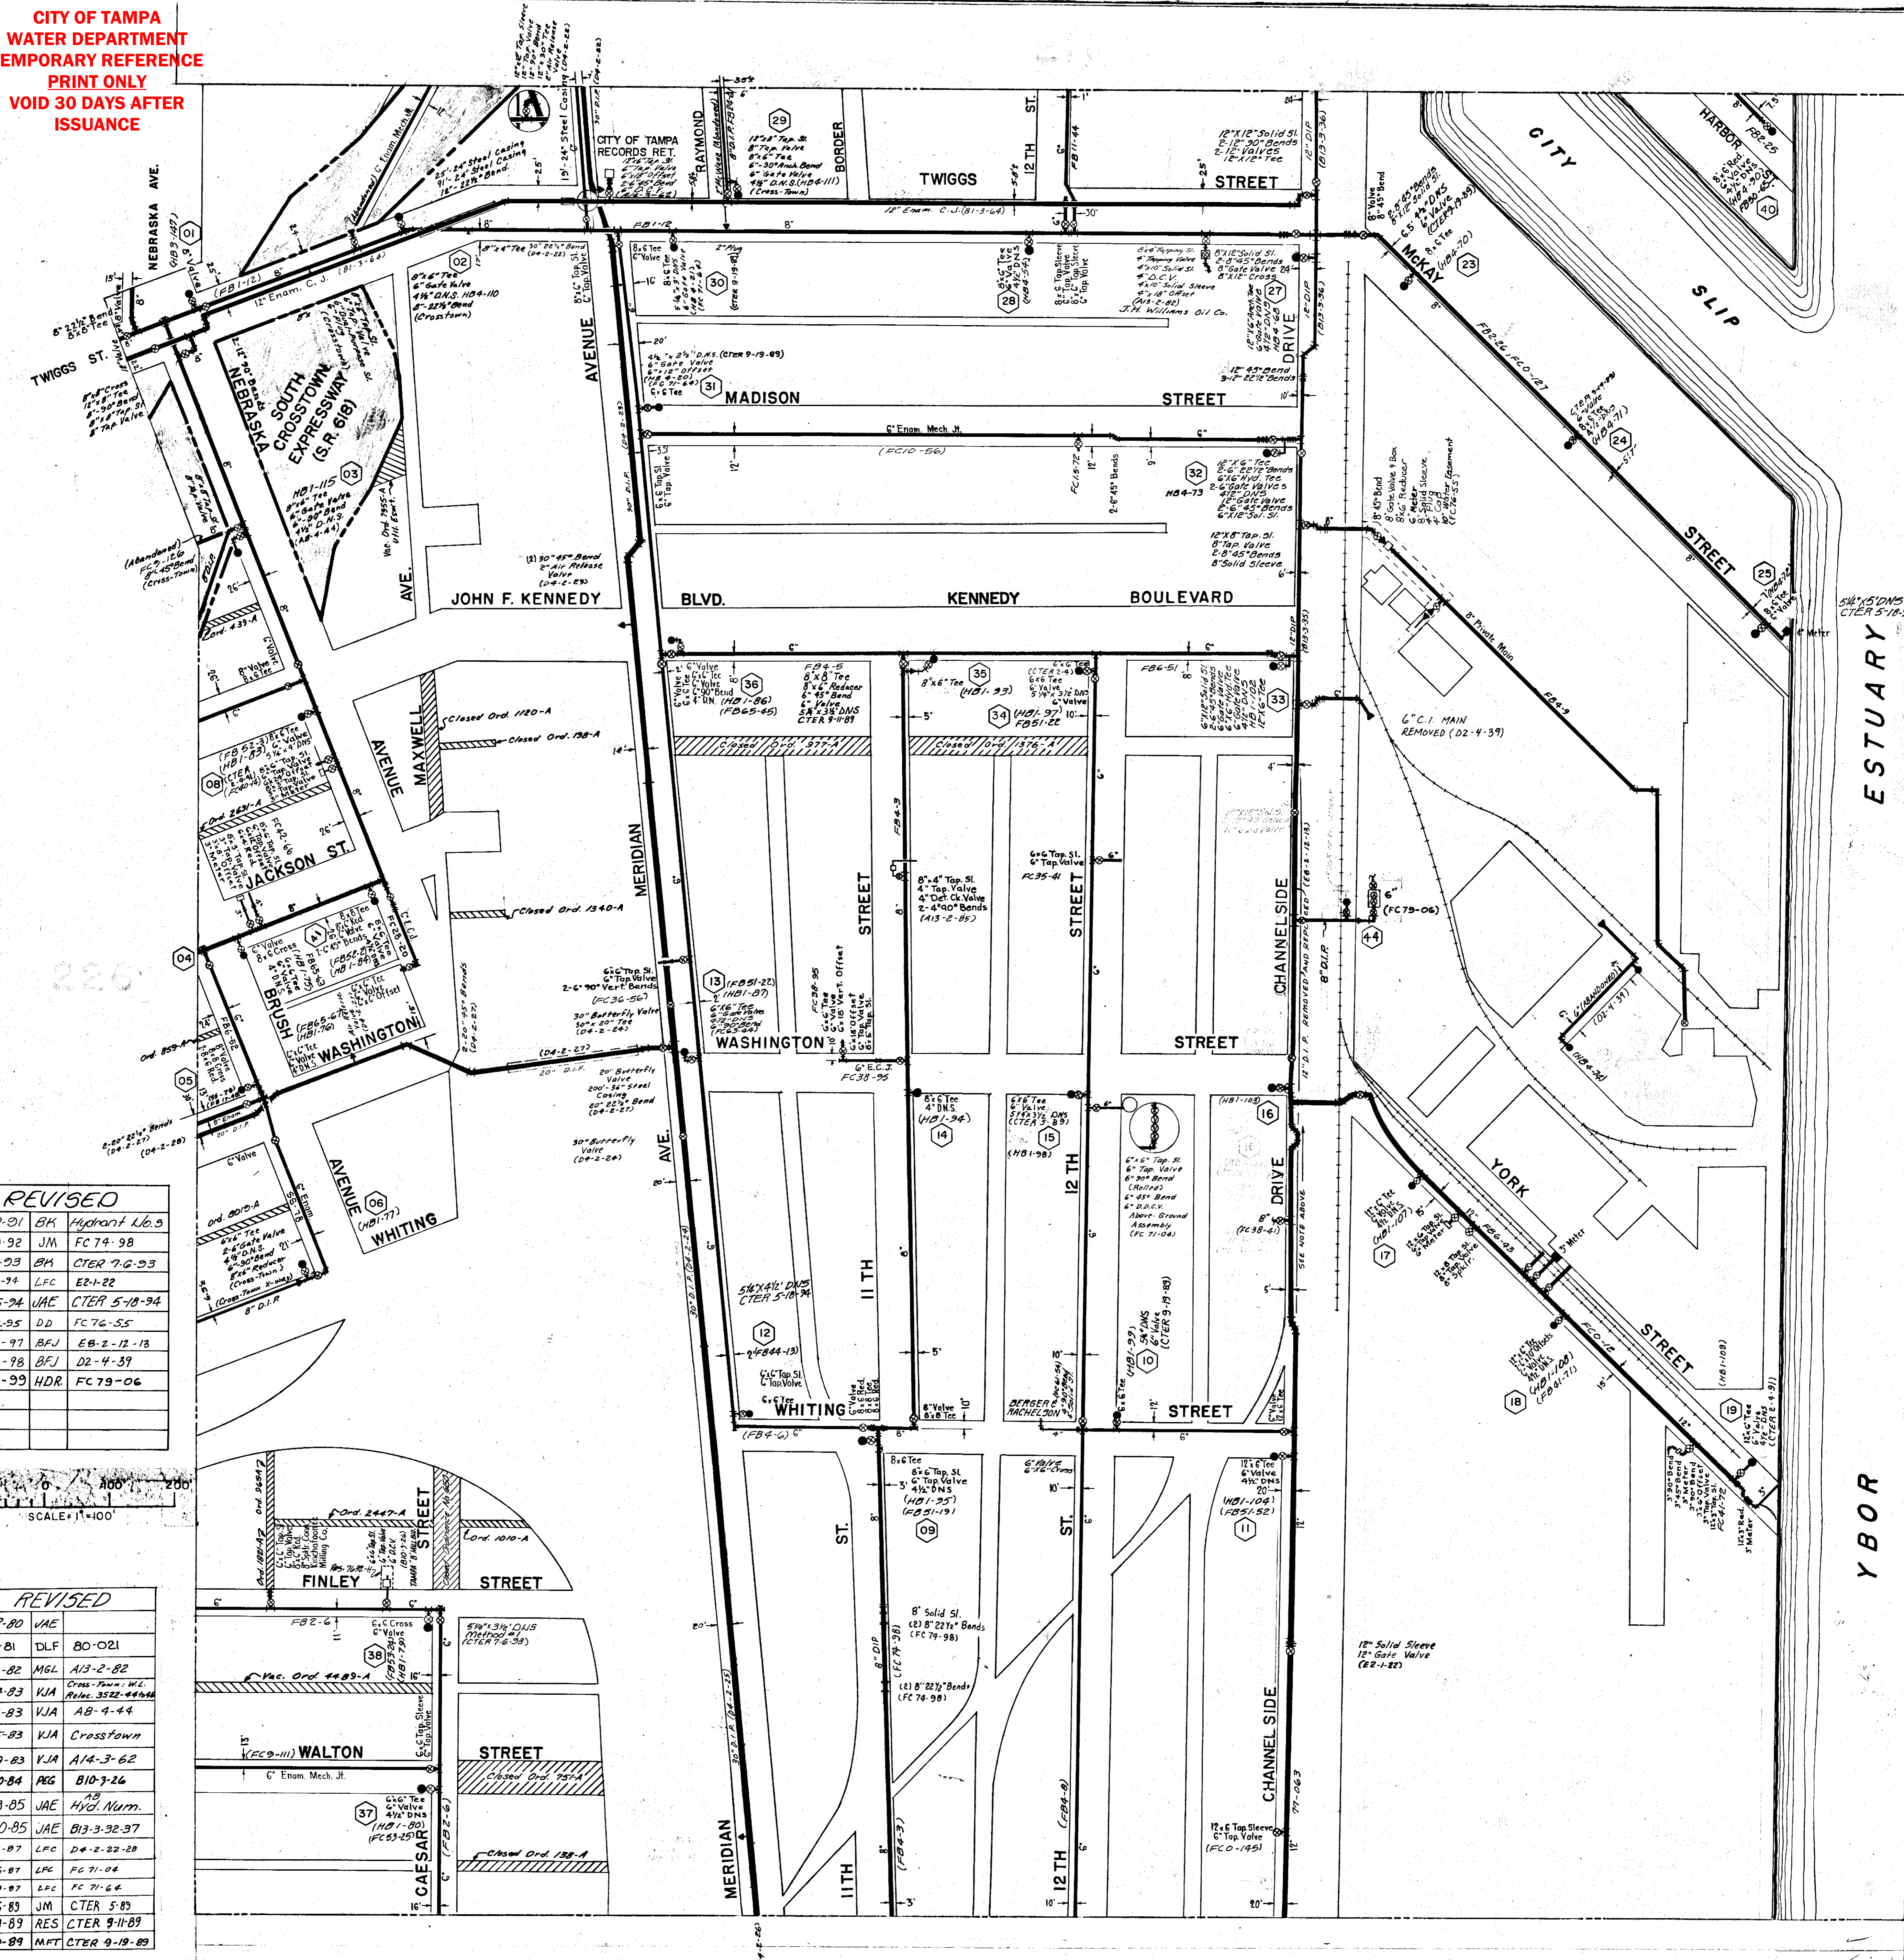

REVISED

7-01	BK	Hydrant No. 3
9-92	JM	FC 74-98
7-93	BK	CTER 7-6-93
1-94	LFC	EB-1-22
5-94	JAE	CTER 5-10-94
2-95	DD	FC 76-55
4-97	BFJ	EB-2-12-13
6-98	BFJ	D2-4-39
4-99	HDR	FC 79-06

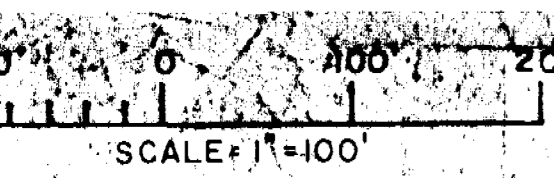

REVISED

7-80	JAE	
1-81	DLF	80-021
6-82	MGL	A13-2-82
4-83	VJA	Cross-Town, W.L. Reloc. 3522-44-44
4-83	VJA	AB-4-44
5-83	VJA	Cross-Town
9-83	VJA	A14-3-62
10-84	REG	B10-3-26
3-85	JAE	Hyd. Num.
10-85	JAE	B13-3-32-37
3-87	LPC	D4-2-22-28
6-87	LPC	FC 71-04
9-87	LPC	FC 71-64
6-89	JM	CTER 5-89
9-89	RES	CTER 9-11-89
10-89	NFT	CTER 9-19-89