

CONTRACT PLANS COMPONENTS

ROADWAY PLANS

TAMPA HILLSBOROUGH  
EXPRESSWAY AUTHORITY

WR 2114042

CONTRACT PLANS



PROJECT ID: O-00918

HILLSBOROUGH COUNTY (10002)

E. TWIGGS STREET

INDEX OF ROADWAY PLANS

SHEET NO.	SHEET DESCRIPTION
1	KEY SHEET
2	TYPICAL SECTION
3 - 4	PLAN
5 - 6	UTILITY ADJUSTMENTS

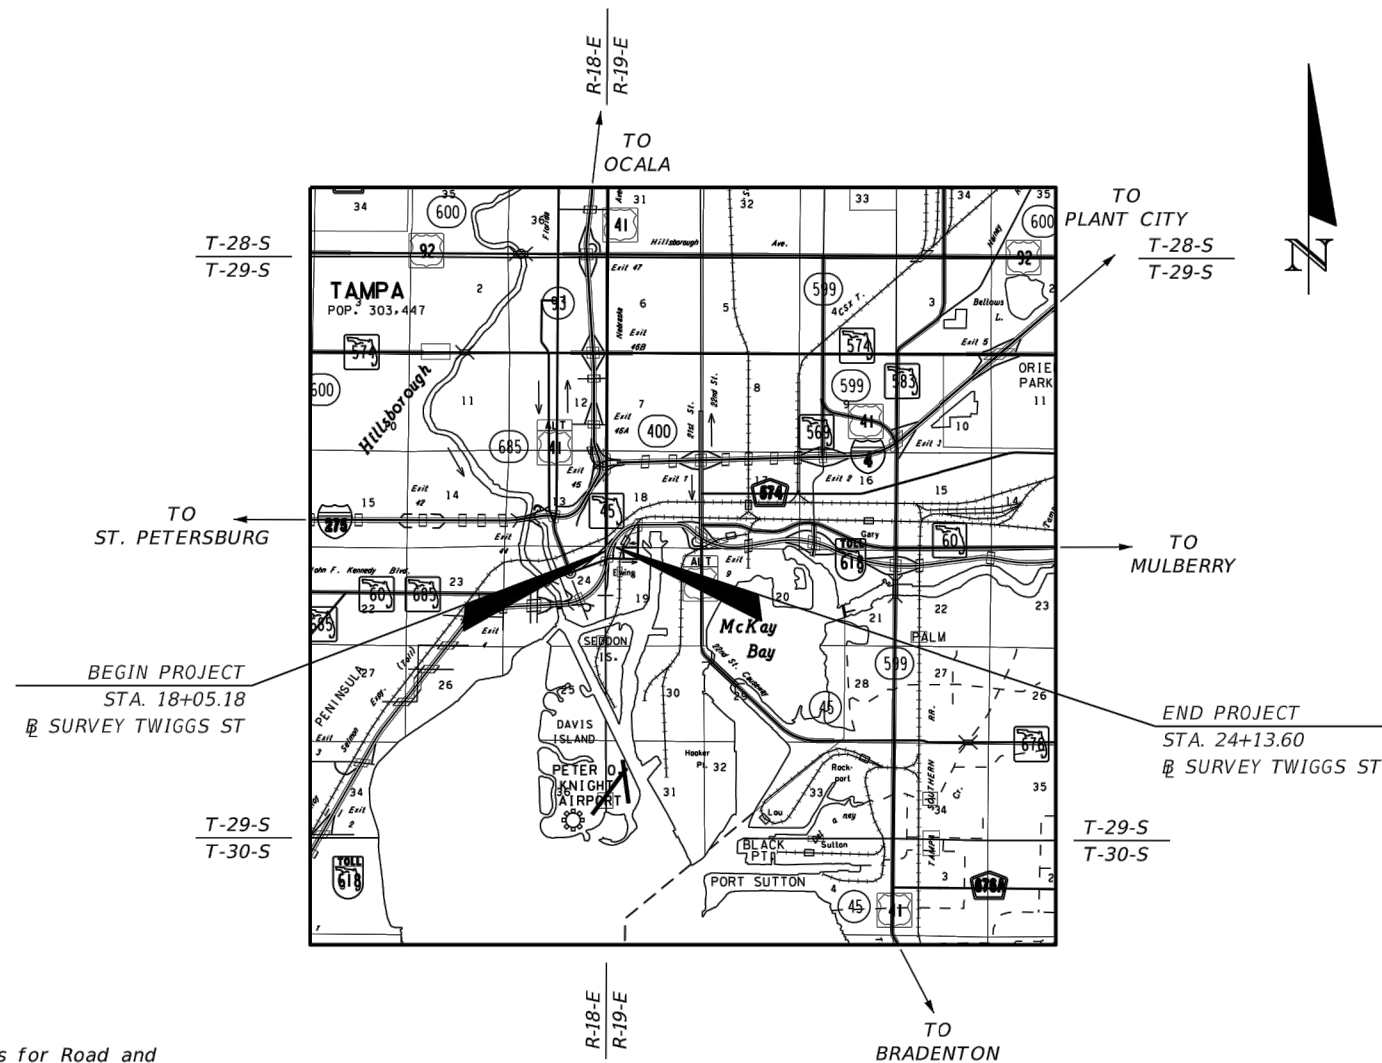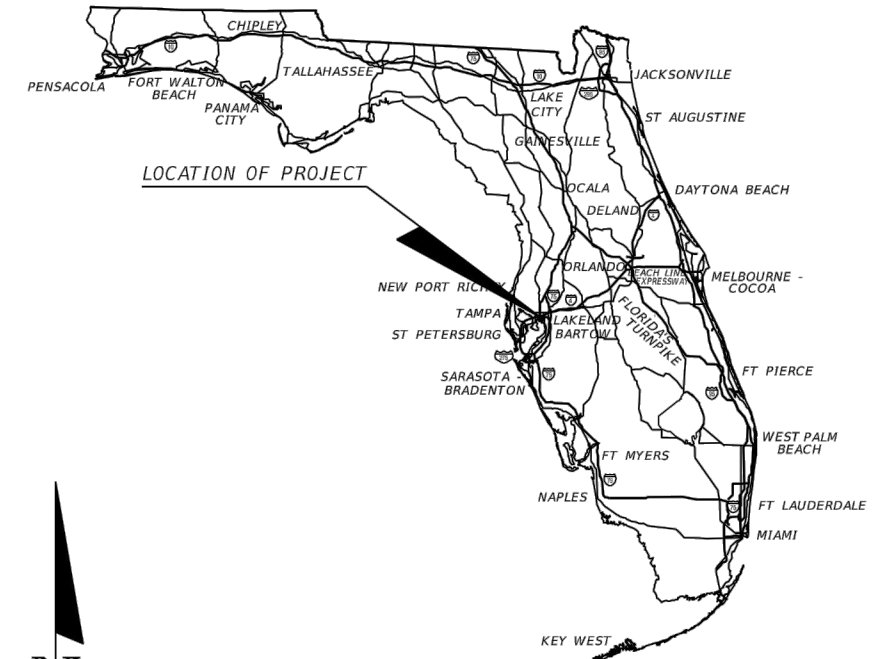

GOVERNING STANDARD PLANS:

Florida Department of Transportation, FY2018/19 Standard Plans for Road and Bridge Construction and applicable Interim Revisions (IRs).


Standard Plans for Road Construction and associated IRs are available at the following website: <http://www.fdot.gov/design/standardplans>

GOVERNING STANDARD SPECIFICATIONS:


Florida Department of Transportation, July 2018 Standard Specifications for Road and Bridge Construction at the following website: <http://www.fdot.gov/programmanagement/Implemented/SpecBooks>

Concept Plans

CONSTRUCTION CONTRACT NO.	FISCAL YEAR	SHEET NO.

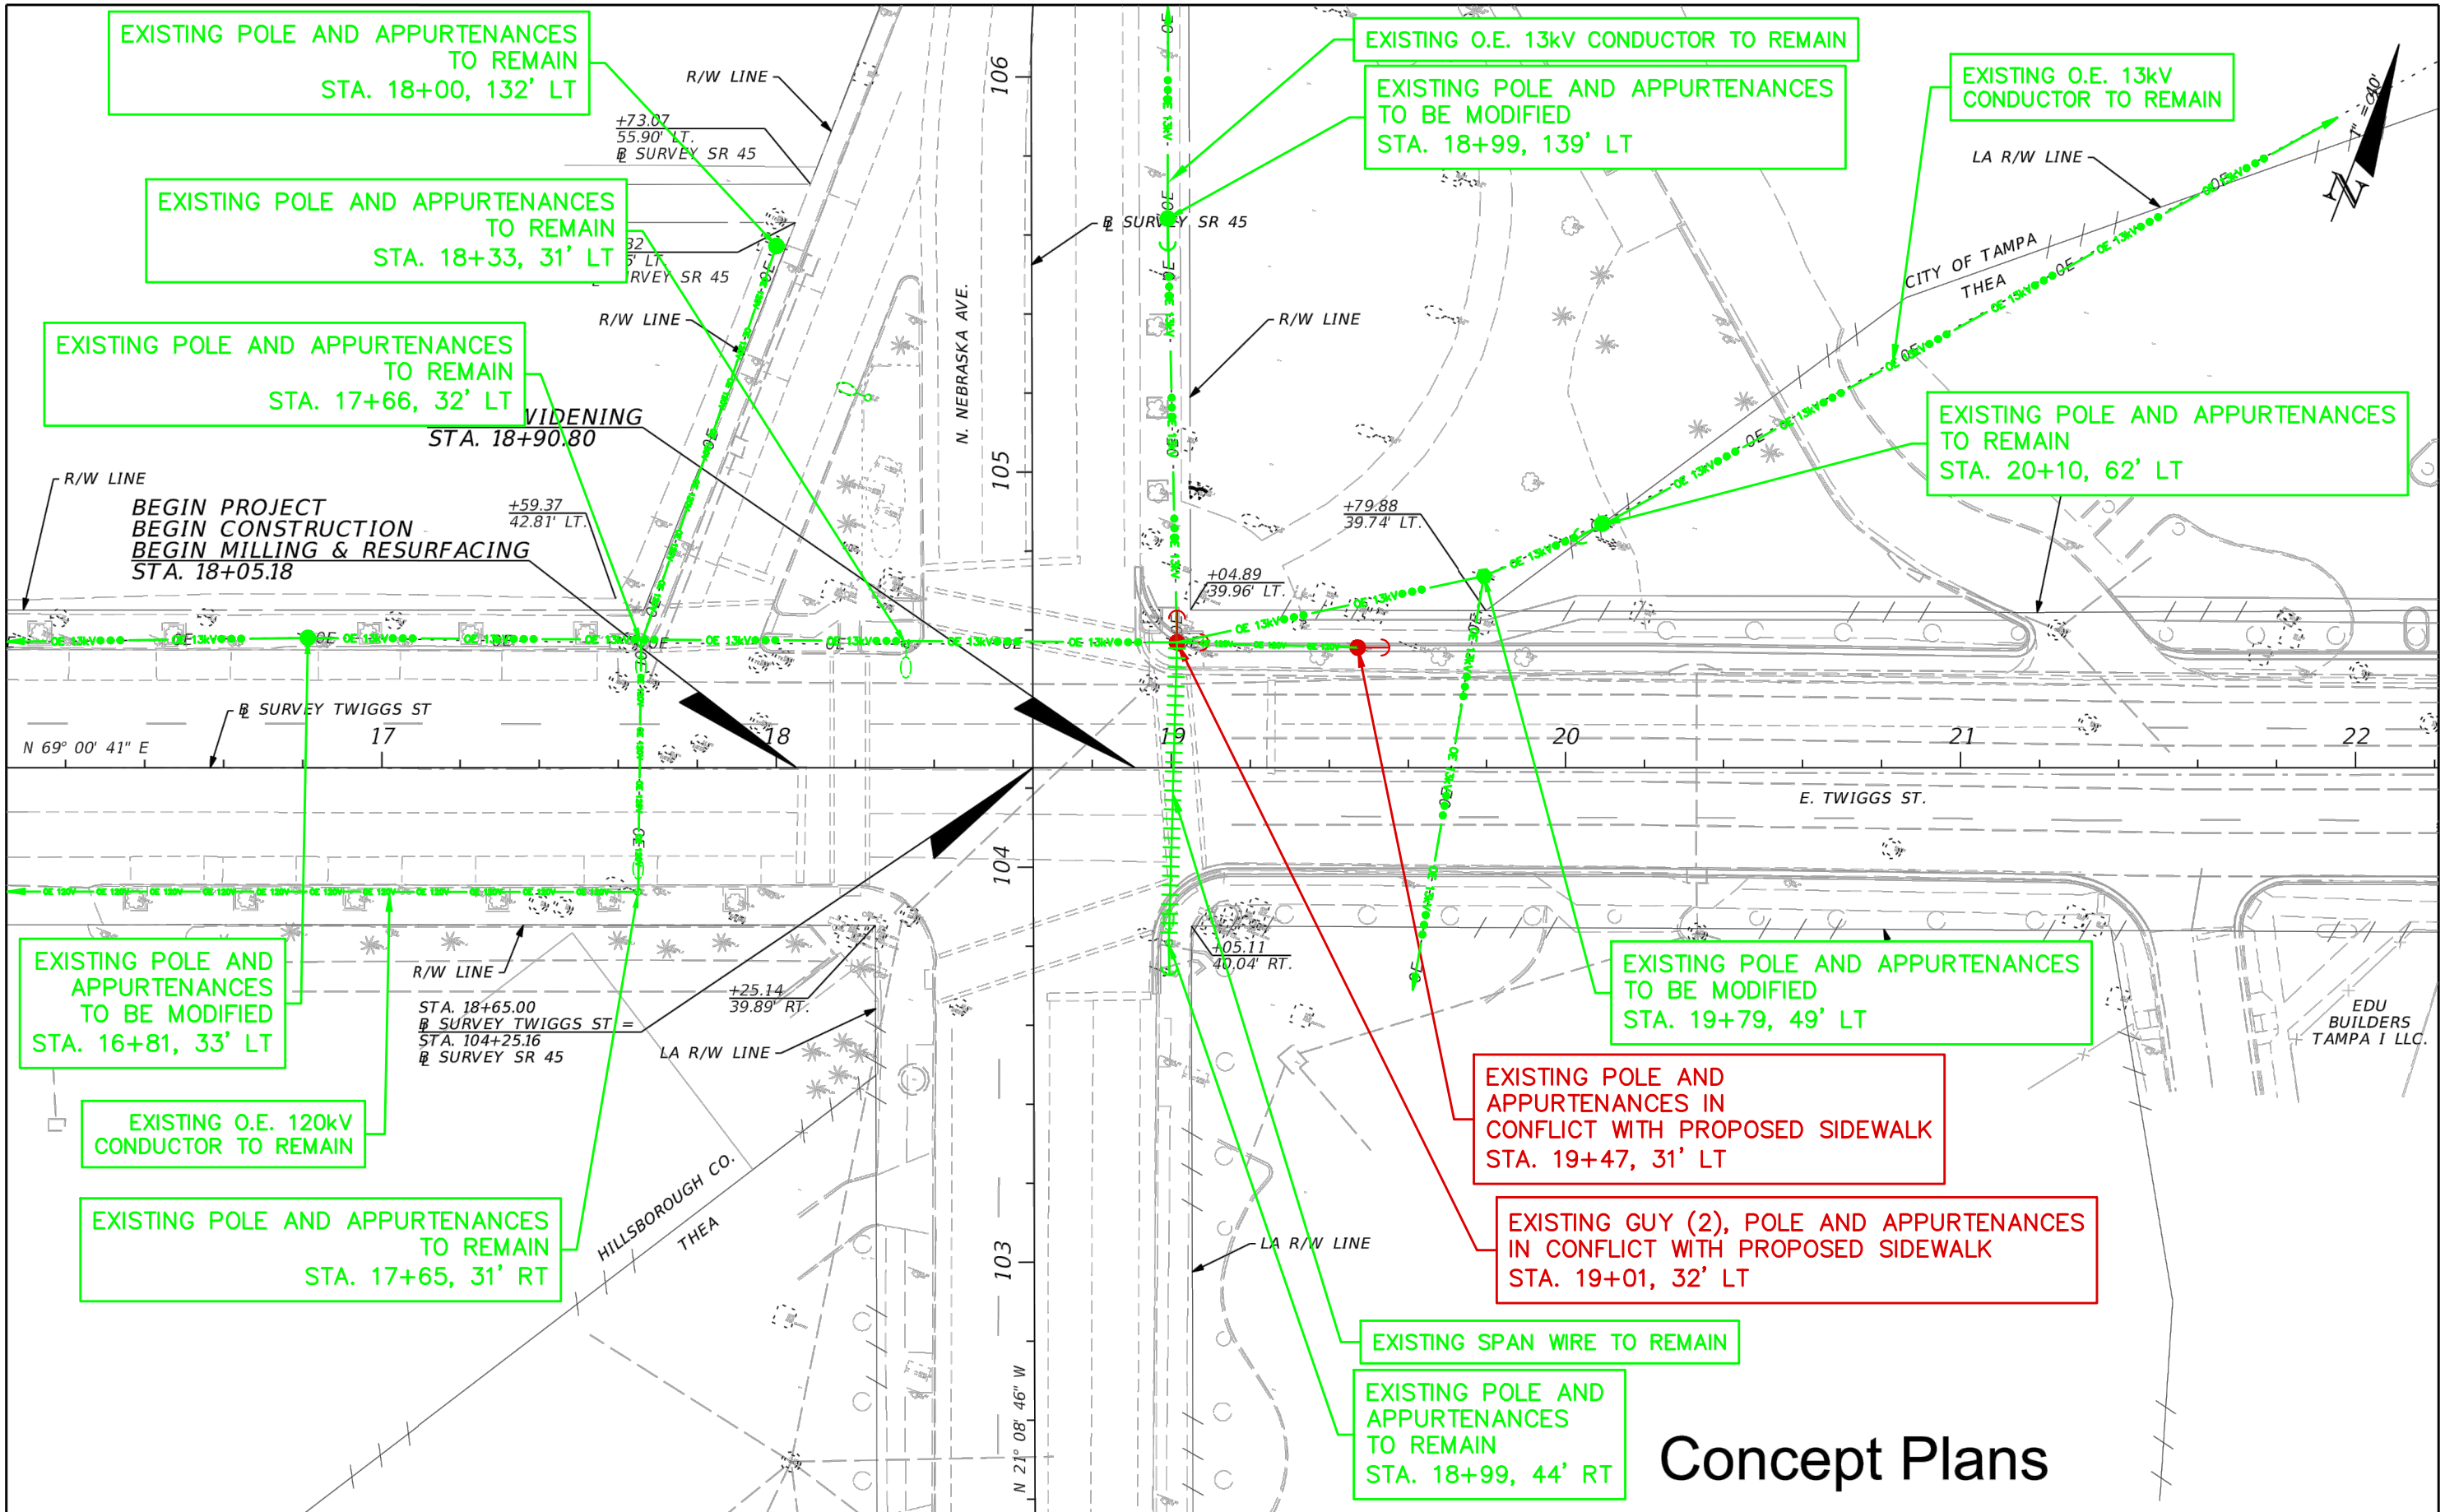

REVISIONS				HNTB CORPORATION 201 N. FRANKLIN STREET, SUITE 1200 TAMPA, FL 33602 PHONE: (813) 402-4150 CERTIFICATE OF AUTHORIZATION NO. 6500 DOUGLAS J. BURKHART, P.E. NO. 40900	TAMPA HILLSBOROUGH EXPRESSWAY AUTHORITY			SHEET NO.  <b>UTILITY ADJUSTMENTS (01)</b>
DATE	DESCRIPTION	DATE	DESCRIPTION		ROAD NO.	COUNTY	FINANCIAL PROJECT ID	
					HILLSBOROUGH	O-00918		

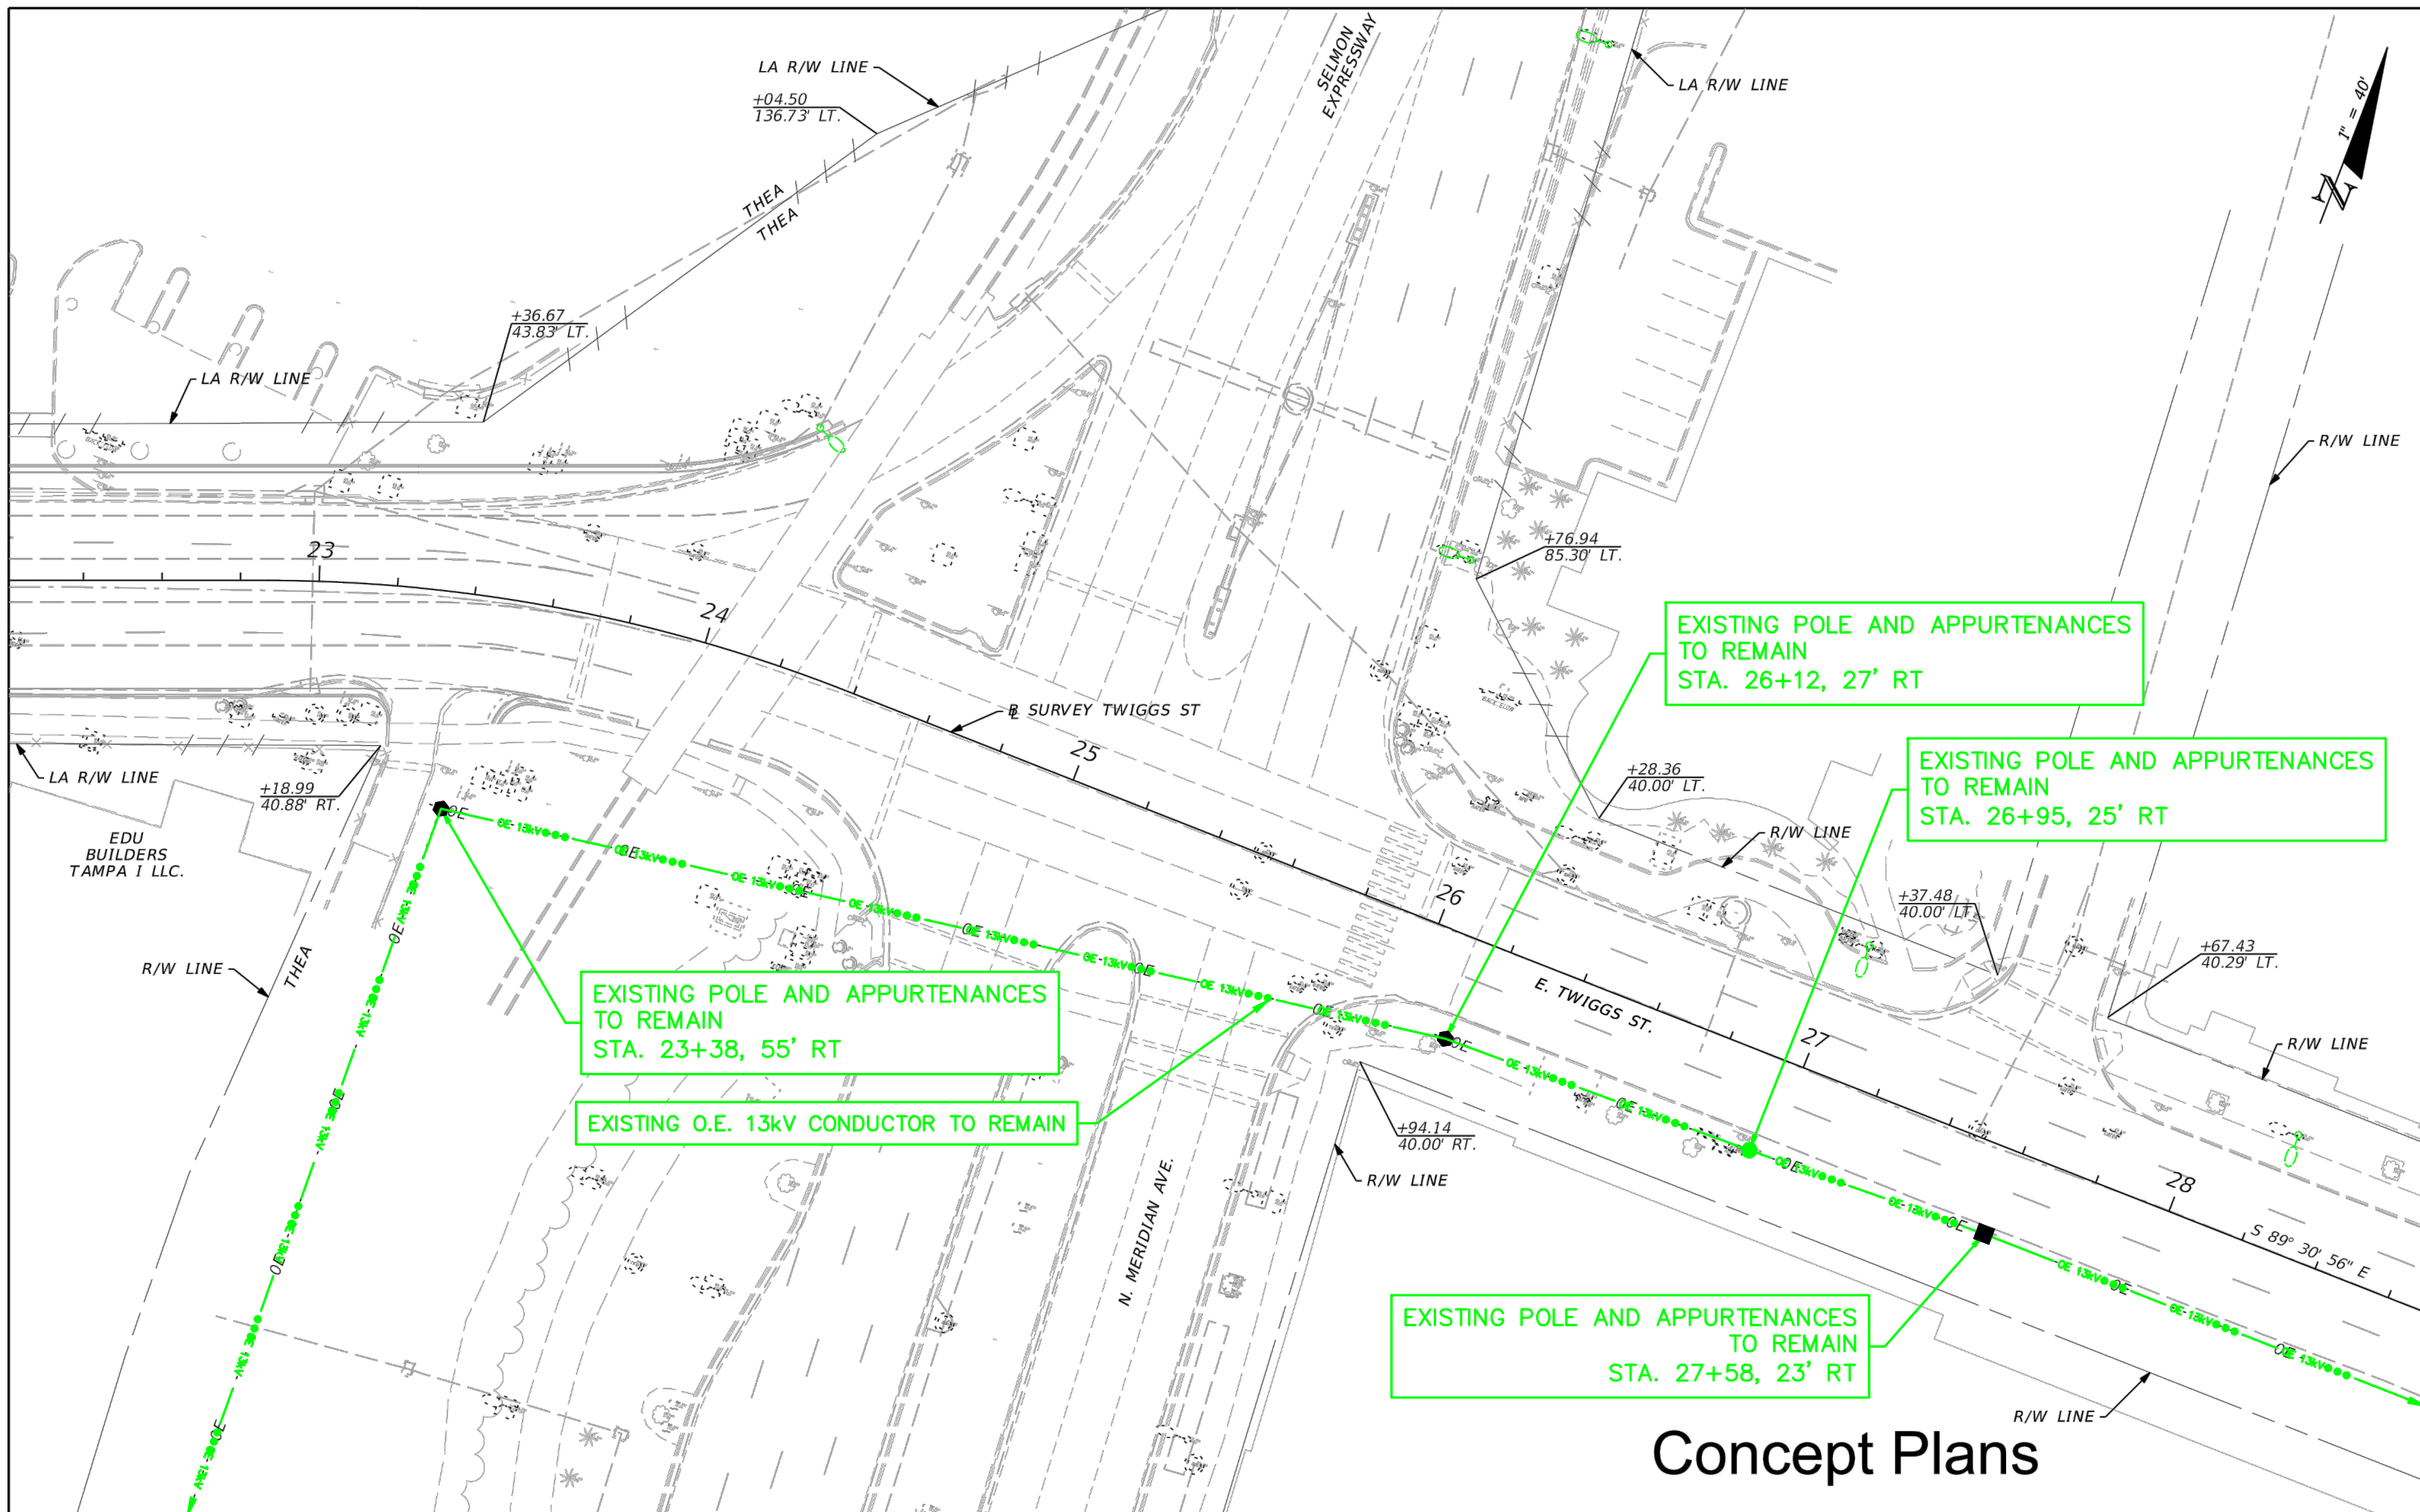

# Concept Plans

REVISIONS			
DATE	DESCRIPTION	DATE	DESCRIPTION

HNTB CORPORATION  
 201 N. FRANKLIN STREET, SUITE 1200  
 TAMPA, FL 33602  
 PHONE: (813) 402-4150  
 CERTIFICATE OF AUTHORIZATION NO. 6500  
 DOUGLAS J. BURKHART, P.E. NO. 40900

TAMPA HILLSBOROUGH EXPRESSWAY AUTHORITY		
ROAD NO.	COUNTY	FINANCIAL PROJECT ID
	HILLSBOROUGH	O-00918

**UTILITY ADJUSTMENTS (02)**

SHEET NO.